


LEGEND

- - - Temporary Fence
- - - Temporary Gates
- Tower Crane
- Dumpsters
- Temporary Facilities
- Material Storage/
Laydown
- Employee Parking
- Jobsite Office

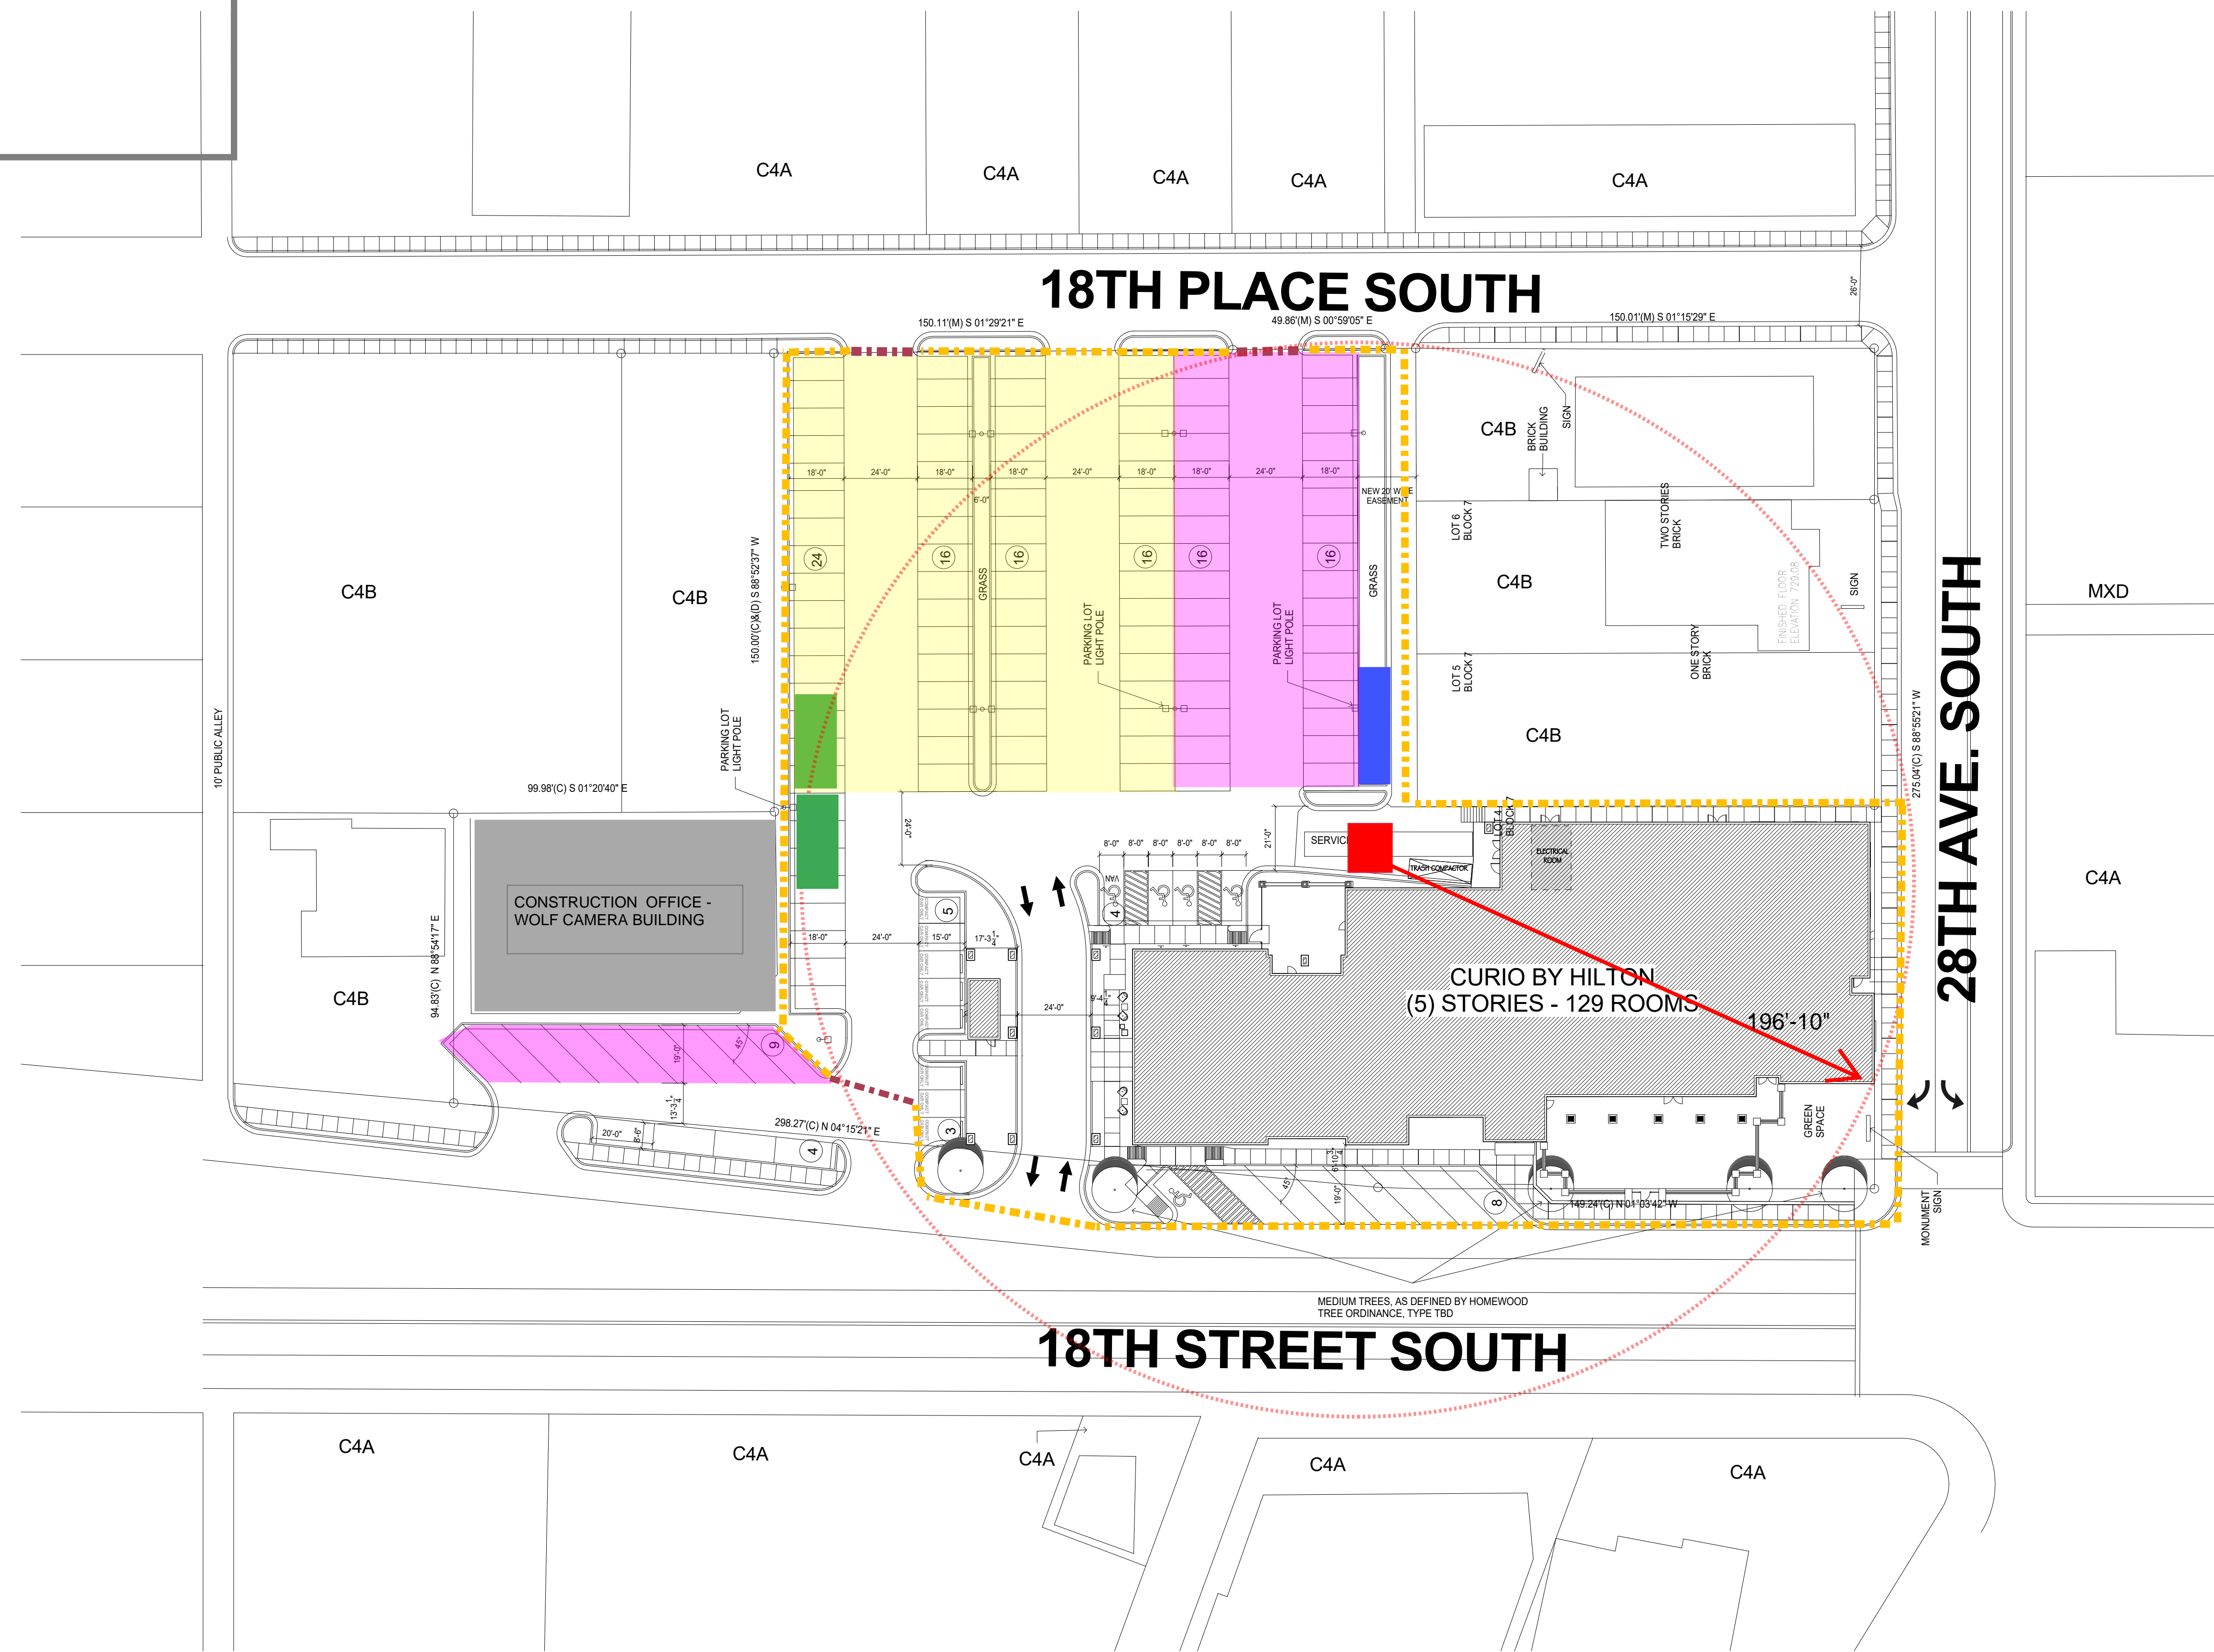

Consultant

© 2018 BGKT Architects, PLLC. Drawings, electronic media, design concepts and related material shall not be used, modified or reproduced in whole or in part by any persons or companies without prior written consent of BGKT Architects, PLLC.

These plans were derived from the Hilton Worldwide design and construction standards and are confidential and proprietary to Hilton Worldwide and may not be reproduced, disclosed, distributed or used without the express permission of an authorized representative of BGKT Architects, PLLC.

Mark	Date	Revision

CURIO BY HILTON
 HOMEWOOD, AL
 SITE PLAN

1 SITE PLAN
 SCALE: 1" = 30'-0"